


# PLAT OF SURVEY

LOCATED IN THE NW 1/4 OF THE NE 1/4  
OF SECTION 32, T13N, R4W, CITY OF  
VIROQUA, VERNON COUNTY, WISCONSIN

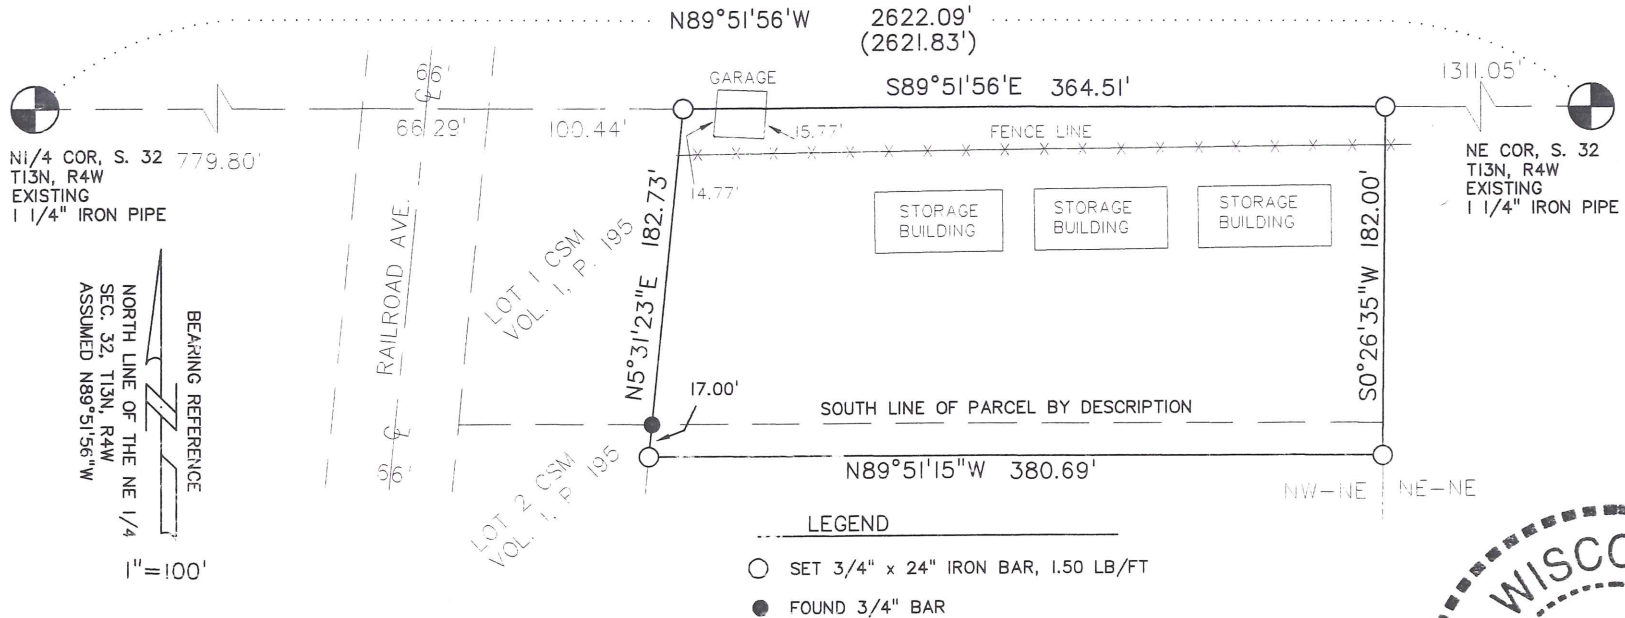

COMMENCING AT THE NORTHEAST CORNER OF SAID SECTION 32; THENCE N89°51'56"W ALONG THE NORTH LINE OF SAID SECTION 32 1311.05 FEET TO THE NORTHEAST CORNER OF SAID NW-NE, AND THE POINT OF BEGINNING; THENCE S0°26'35"W ALONG THE EAST LINE OF SAID NW-NE 182.00 FEET; THENCE N89°51'15"W 380.69 FEET TO THE WEST LINE OF CERTIFIED SURVEY MAP VOLUME I, PAGE 195; THENCE N5°31'23"E ALONG SAID WEST LINE 182.73 FEET TO SAID NORTH LINE OF SECTION 32; THENCE S89°51'56"E ALONG SAID NORTH LINE 364.51 FEET TO THE POINT OF BEGINNING.

PARCEL CONTAINS 67,799 SQ. FT.  
SUBJECT TO ANY EASEMENTS OF RECORD

I HEREBY CERTIFY THAT THIS SURVEY IS CORRECT TO THE BEST OF MY KNOWLEDGE AND BELIEF.

CHRISTIAN J. RUNNING  
RLS 2558

THIS SURVEY WAS PREPARED BY RUNNING  
LAND SURVEYING AT THE REQUEST OF  
RICHARD RUNNING, VIROQUA WISCONSIN.

SURVEYORS NOTE:  
THE SOUTH LINE OF THIS PARCEL WAS BASED  
ON AN OCCUPIED LINE AGREED UPON BY  
OWNER RICHARD RUNNING AND ADJACENT  
OWNER TOM BINA.

*Richard Running*  
RICHARD RUNNING

*Tom Bina*  
TOM BINA

